



THE RESERVE AT BRAUCH RANCH LOT-22 EXHIBIT

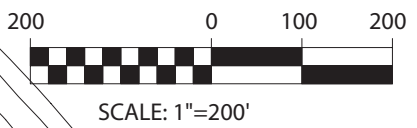

THIS IS NOT A MONUMENTED SURVEY OR IMPROVEMENT SURVEY PLAT.
IT IS INTENDED ONLY TO ILLUSTRATE THE AVERAGE TOPOGRAPHIC
FEATURES OF THE LOT SHOWN HEREON AT TWO (2) FOOT COUTOUR INTERVALS.

JēHN
ENGINEERING Jē
5855 WADSWORTH BYPASS
SUITE 100
ARVADA, CO 80003
PH. (303) 423-6036
FAX (303) 467-9438

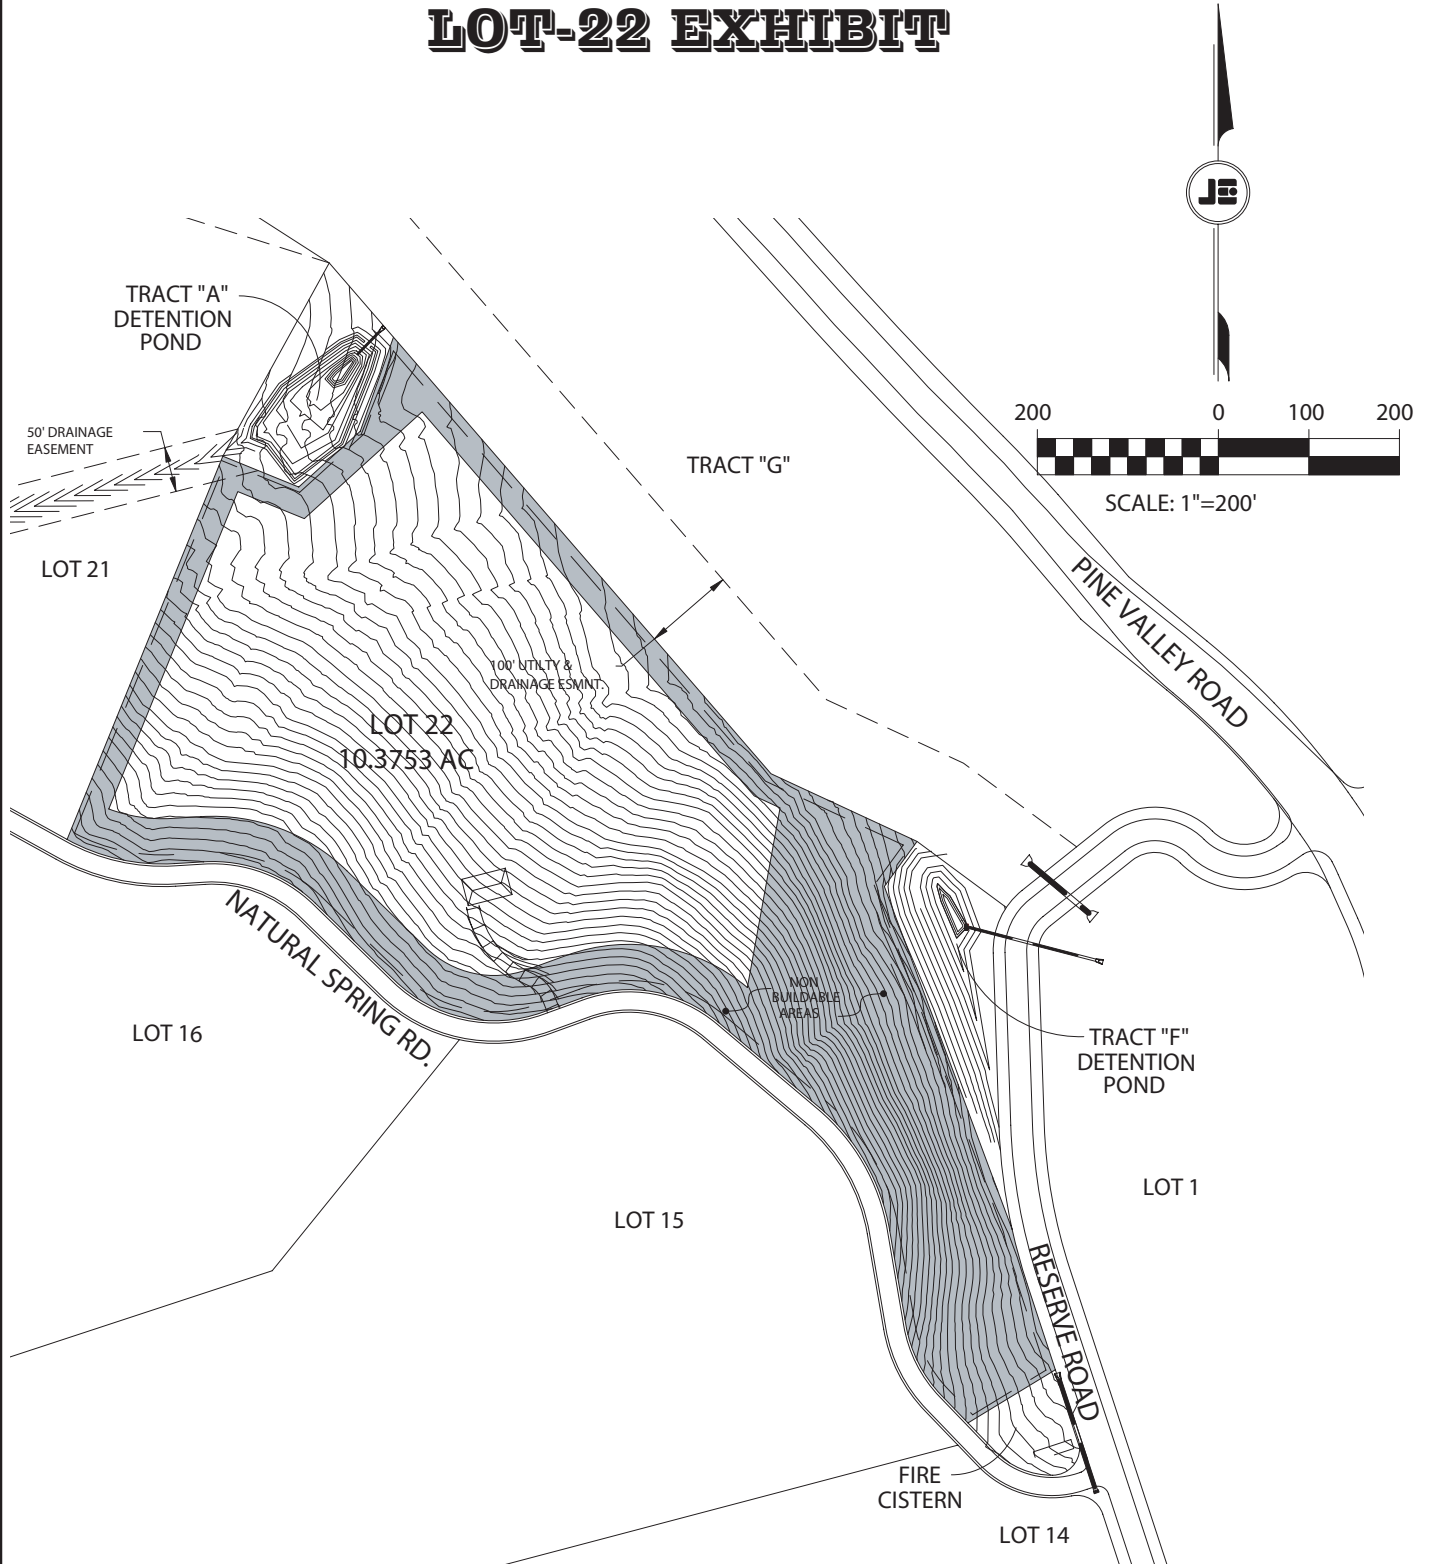

TITLE: LOT 22	
CLIENT/PROJECT: THE RESERVE AT BRAUCH RANCH	
SCALE: 1"= 200'	DATE: 3/10/06
PROJECT NO. 1586-204-023	DWG. NO. Lot-22.dwg