


THE RESERVE AT BRAUCH RANCH LOT-8 EXHIBIT

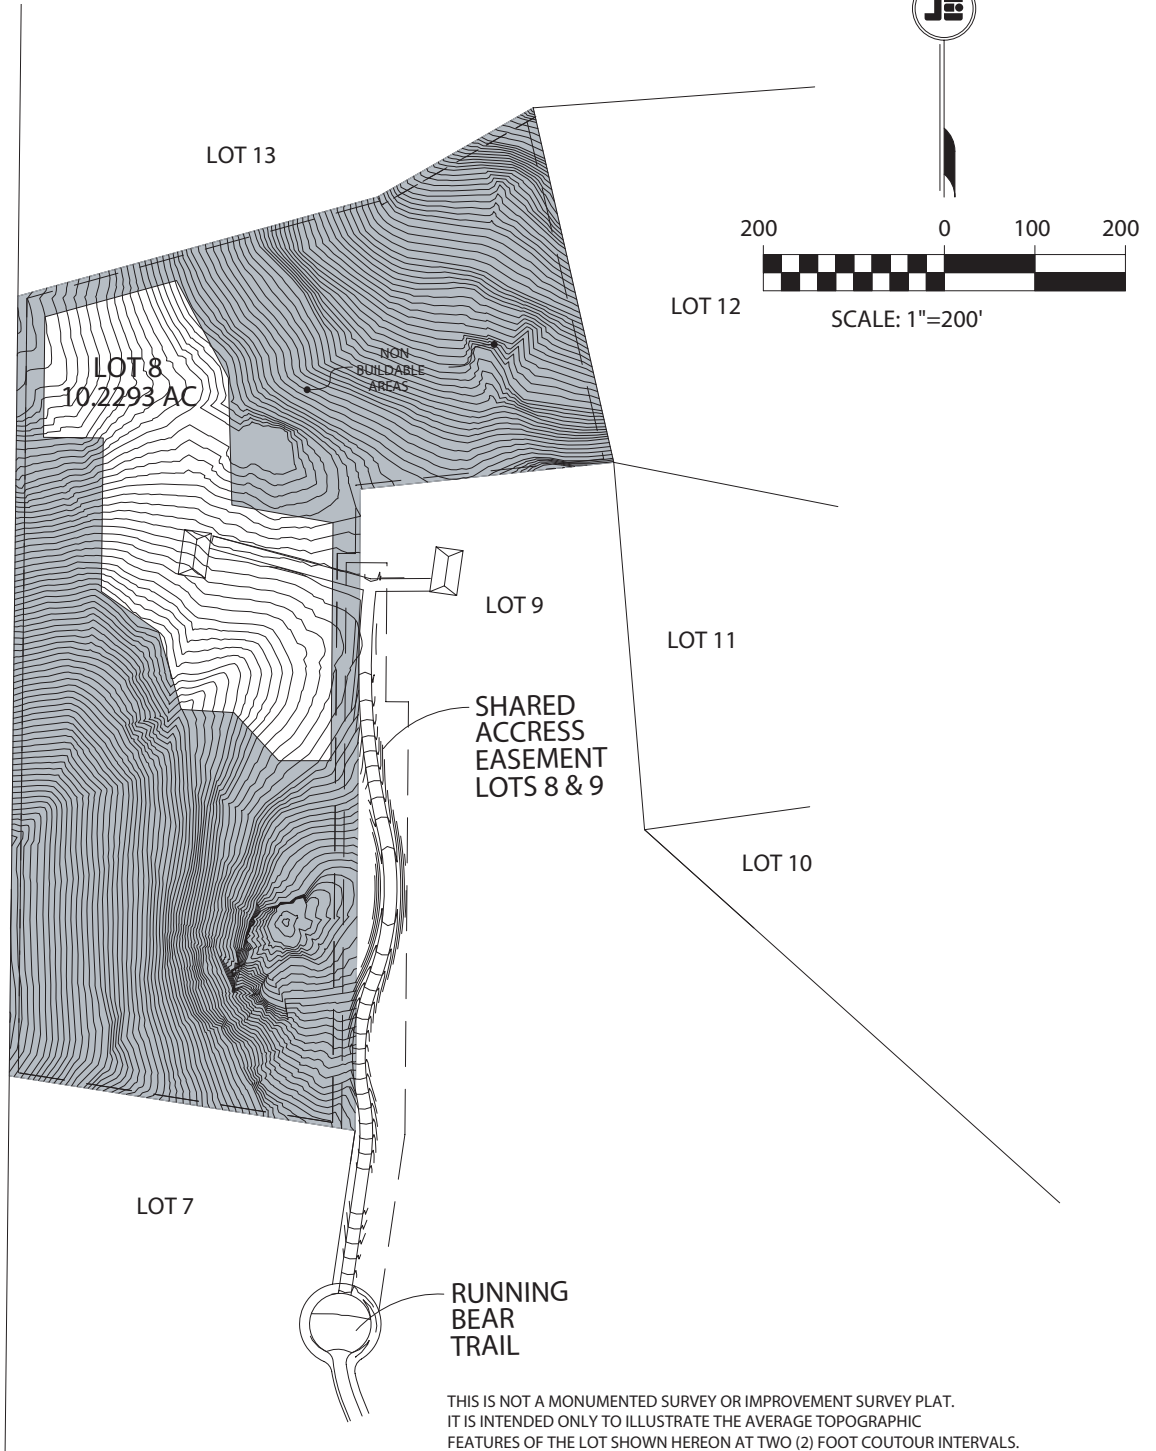

JēHN
ENGINEERING Jē

5855 WADSWORTH BYPASS
SUITE 100
ARVADA, CO 80003
PH. (303) 423-6036
FAX (303) 467-9438



TITLE: LOT 8

CLIENT/PROJECT: THE RESERVE AT BRAUCH RANCH

SCALE: 1" = 200'

DATE: 3/10/06

PROJECT NO. 1586-204-023

DWG. NO. Lot-8.dwg